



GROUND LEVEL
35'-11" X 35'-8" = 1281 SF

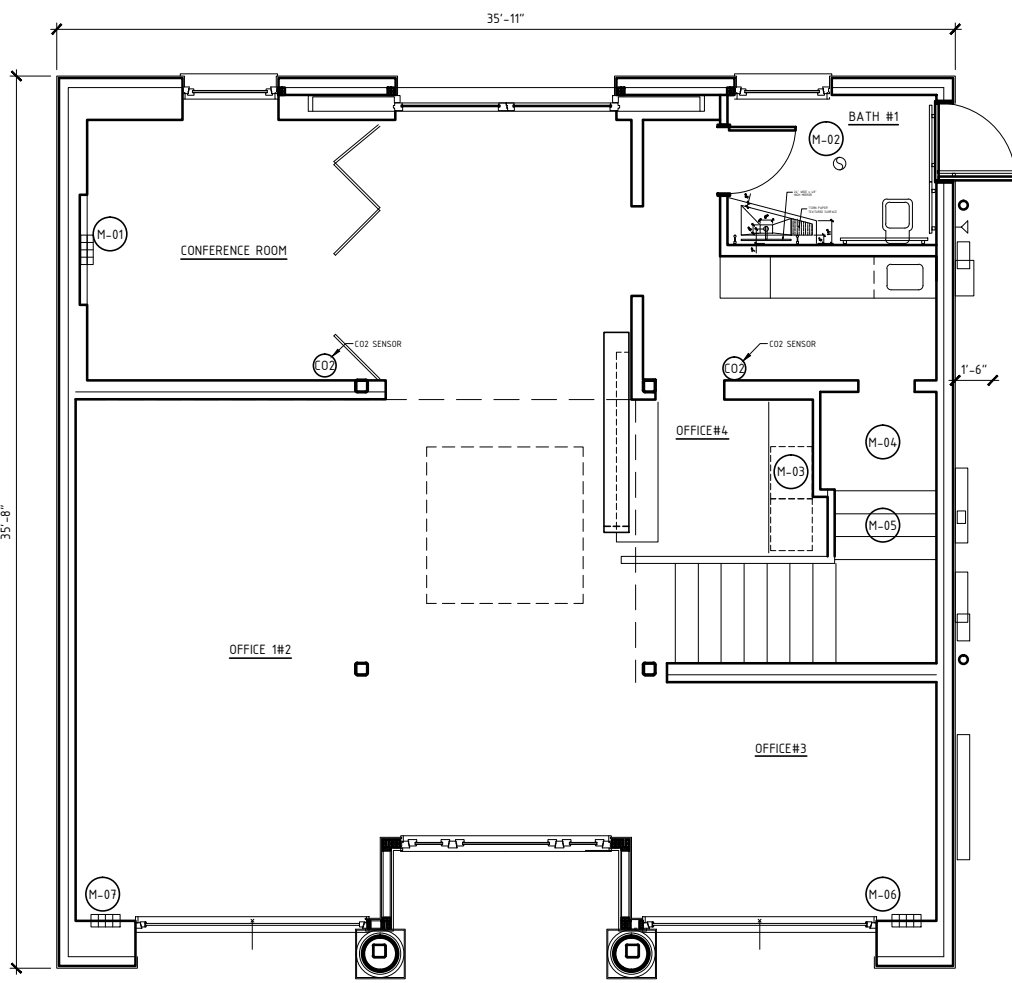


(A) PROPOSED FIRST FLOOR PLAN
1/4" = 1'-0"

MEZZANINE LEVEL 763SF

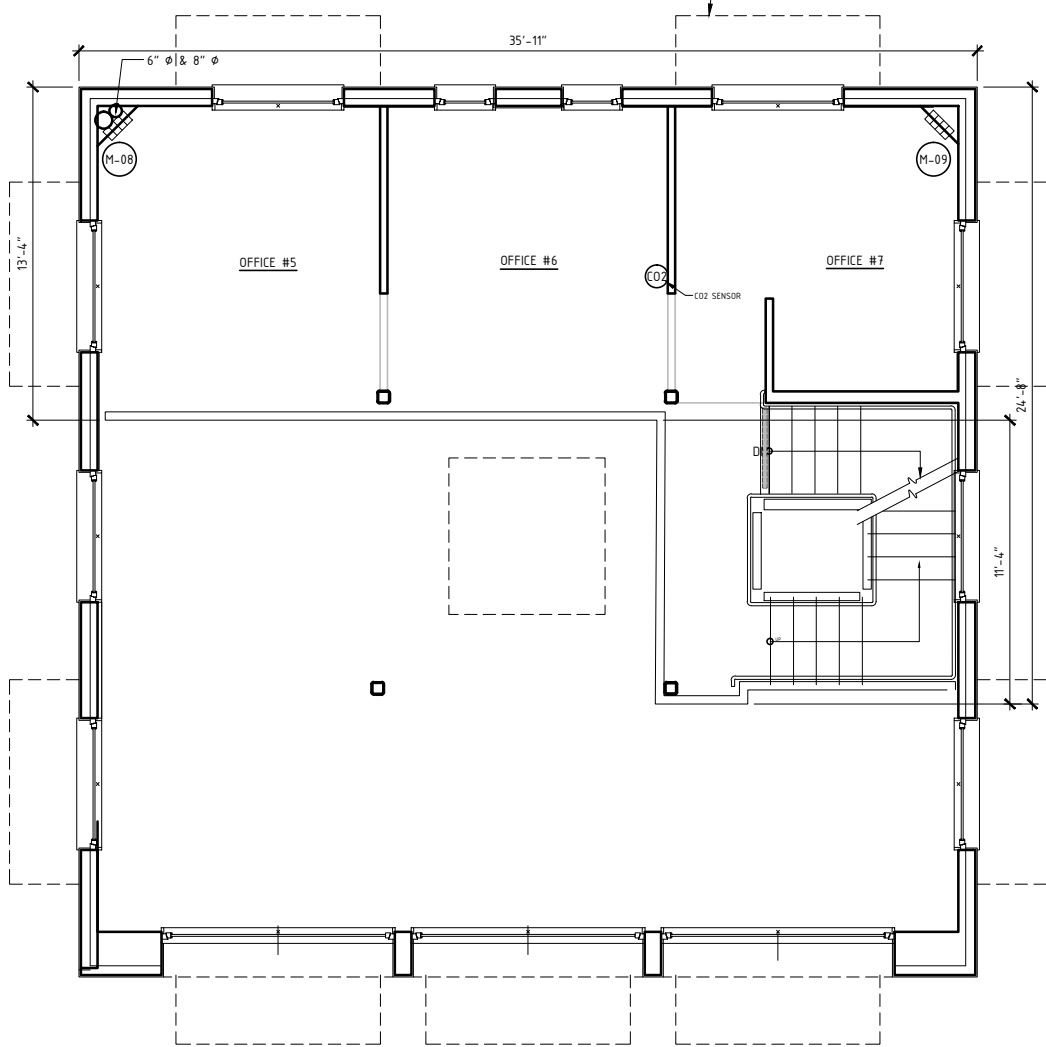


(B) PROPOSED MEZZANINE PLAN
1/4" = 1'-0"

SECOND LEVEL
35'-11" X 35'-8" = 1281 SF

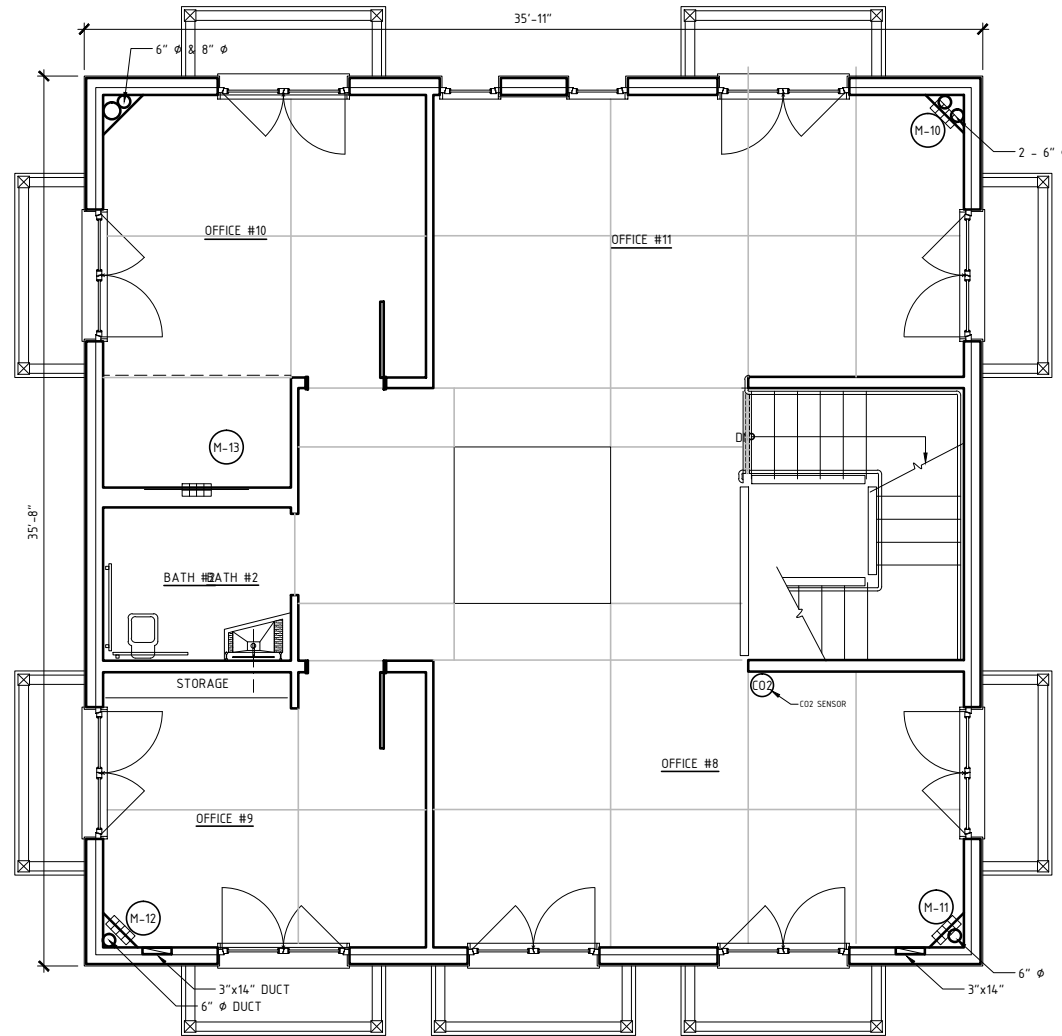

(A) PROPOSED SECOND FLOOR PLAN
1/4" = 1'-0"

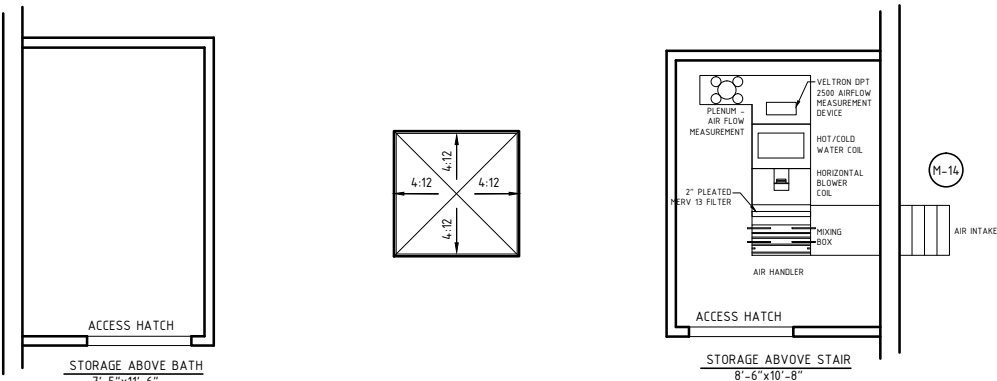

JOB NORTH



REVISION
Sept. 25, 2007
Added mechanical information
REVISION 3
06-06-06
Exterior wall thicknesses changed.
Doors and windows changed for Bruckner sections.
Revised trellis design
REVISIONS
1. 02-03-06
2. 05-19-06

Revisions
#5 04-16-07

<p>MORAGA BARN 925 Country Club Drive Moraga, CA 94556</p>	<p>Job # 521 Date: 05-06-2008 Drawn by: Checked by:</p>
<p>FLOOR PLANS</p>	<p>SHEET A2-3 OF 33 SHEETS</p>
<p>Canyon Construction 3630 Park Blvd. Oakland, CA 94510</p>	<p></p>