

FOR SALE > FREESTANDING RESTAURANT BUILDING

±5,473 SF on 1.03 Acres




5955 TRAVEL PARK CIRCLE, GILROY, CA



Property Highlights

- > 5,473 Square Feet
- > 1.03 Acres of Land
- > All Furniture, Fixtures and Equipment Included in Purchase Price (As-Is; Subject to Inspection)
- > Zoned CM (Commercial Industrial)
- > 69 Total Parking spaces
- > Call For Full Details
- > \$1,650,000.00

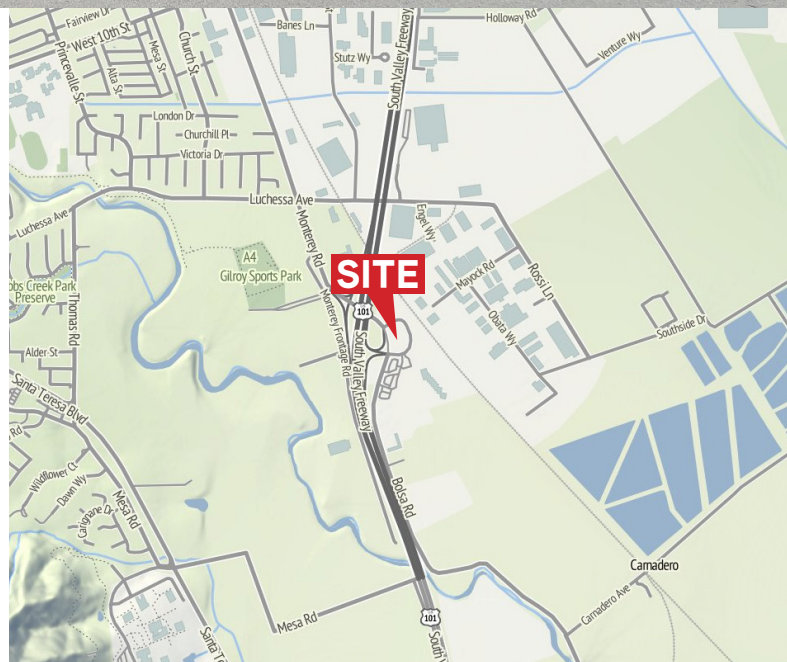

MARK SANCHEZ
+1 408 842 7000
mark.sanchez@colliers.com
CA License No. 00988234

MATT VAN KEULEN
+1 408 930 9236
matt.vankeulen@colliers.com
CA License No. 01899003

COLLIERS INTERNATIONAL
8070 Santa Teresa Blvd., Suite 220
Gilroy, CA 95020
+1 408 842 7000 Main
+1 408 842 1141 Fax
www.colliers.com

Property Photos




MARK SANCHEZ
+1 408 842 7000
mark.sanchez@colliers.com
CA License No. 00988234

MATT VAN KEULEN
+1 408 930 9236
matt.vankeulen@colliers.com
CA License No. 01899003

Drawings not exact/not to scale. The information furnished has been obtained from sources we deem reliable and is submitted subject to errors, omissions and changes. Although Colliers International has no reason to doubt its accuracy, we do not guarantee it. All information should be verified by the recipient prior to lease, purchase, exchange, or execution of legal documents. © 2015 Colliers International




Site Plan

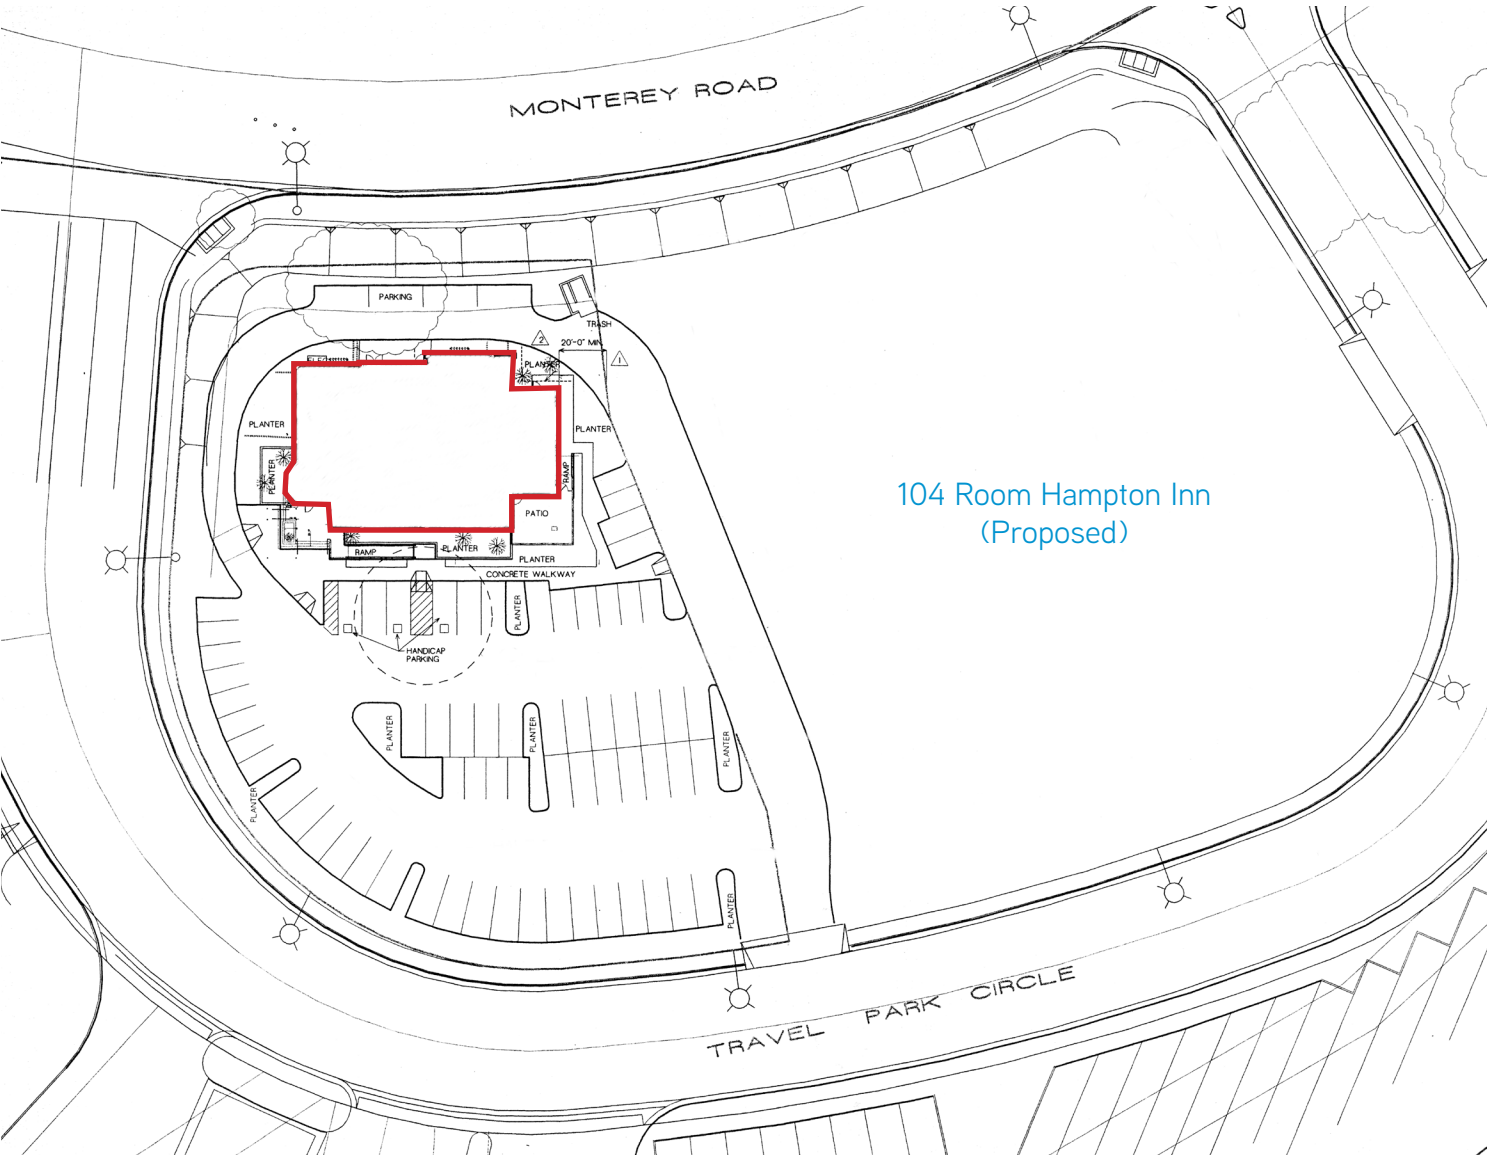

104 Room Hampton Inn
(Proposed)

Equipment Plan

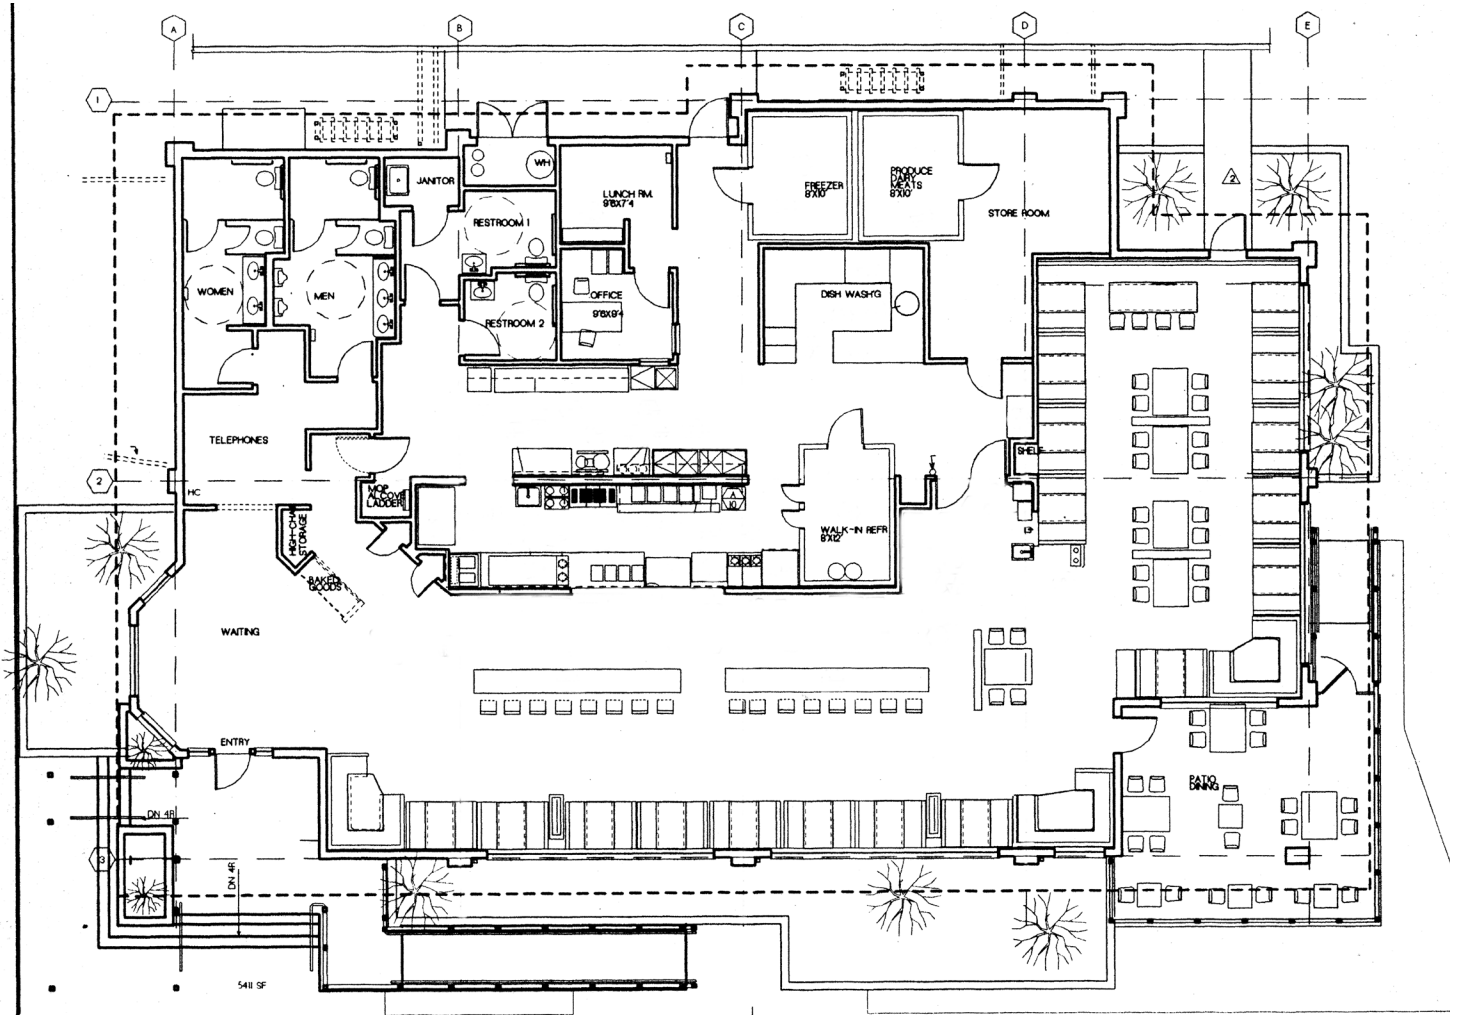

MARK SANCHEZ
+1 408 842 7000
mark.sanchez@colliers.com
CA License No. 00988234

MATT VAN KEULEN
+1 408 930 9236
matt.vankeulen@colliers.com
CA License No. 01899003

Drawings not exact/not to scale. The information furnished has been obtained from sources we deem reliable and is submitted subject to errors, omissions and changes. Although Colliers International has no reason to doubt its accuracy, we do not guarantee it. All information should be verified by the recipient prior to lease, purchase, exchange, or execution of legal documents. © 2015 Colliers International



Aerial



MARK SANCHEZ
 +1 408 842 7000
 mark.sanchez@colliers.com
 CA License No. 00988234

MATT VAN KEULEN
 +1 408 930 9236
 matt.vankeulen@colliers.com
 CA License No. 01899003

Drawings not exact/hot to scale. The information furnished has been obtained from sources we deem reliable and is submitted subject to errors, omissions and changes. Although Colliers International has no reason to doubt its accuracy, we do not guarantee it. All information should be verified by the recipient prior to lease, purchase, exchange, or execution of legal documents. © 2015 Colliers International

