

The Colliers logo is located in the top right corner of the image. It consists of the word "Colliers" in a white serif font, centered within a blue rounded rectangle. Below the text are three horizontal stripes in yellow, red, and blue.

For Lease

Office Space in the Heart of Downtown

2255 Contra Costa Blvd | Pleasant Hill, CA

Contact Brokers

Brian Clack

Vice President

CA License No. 01416362

brian.clack@colliers.com

+1 925 279 4654

Eric Erickson, CCIM SIOR

Senior Vice President

CA License No. 01177336

eric.erickson@colliers.com

+1 925 279 5580

2255 Contra Costa Blvd | Pleasant Hill

Highlights



Immediately off I-680, two miles from the Hwy 24 / I-680 interchange



Surrounded by Downtown Pleasant Hill Crescent Drive shops




Great window line with Mt. Diablo views




AT&T Fiber & Comcast High-Speed Internet

Available Spaces

Suite	Rentable SF	Virtual Tour
207	±1,285 RSF	
307	±1,617 RSF	 Tour Suite »
312	±2,716 RSF	


Copyright © 2024 Colliers.
Information herein has been obtained from sources deemed reliable, however its accuracy cannot be guaranteed. The user is required to conduct their own due diligence and verification.

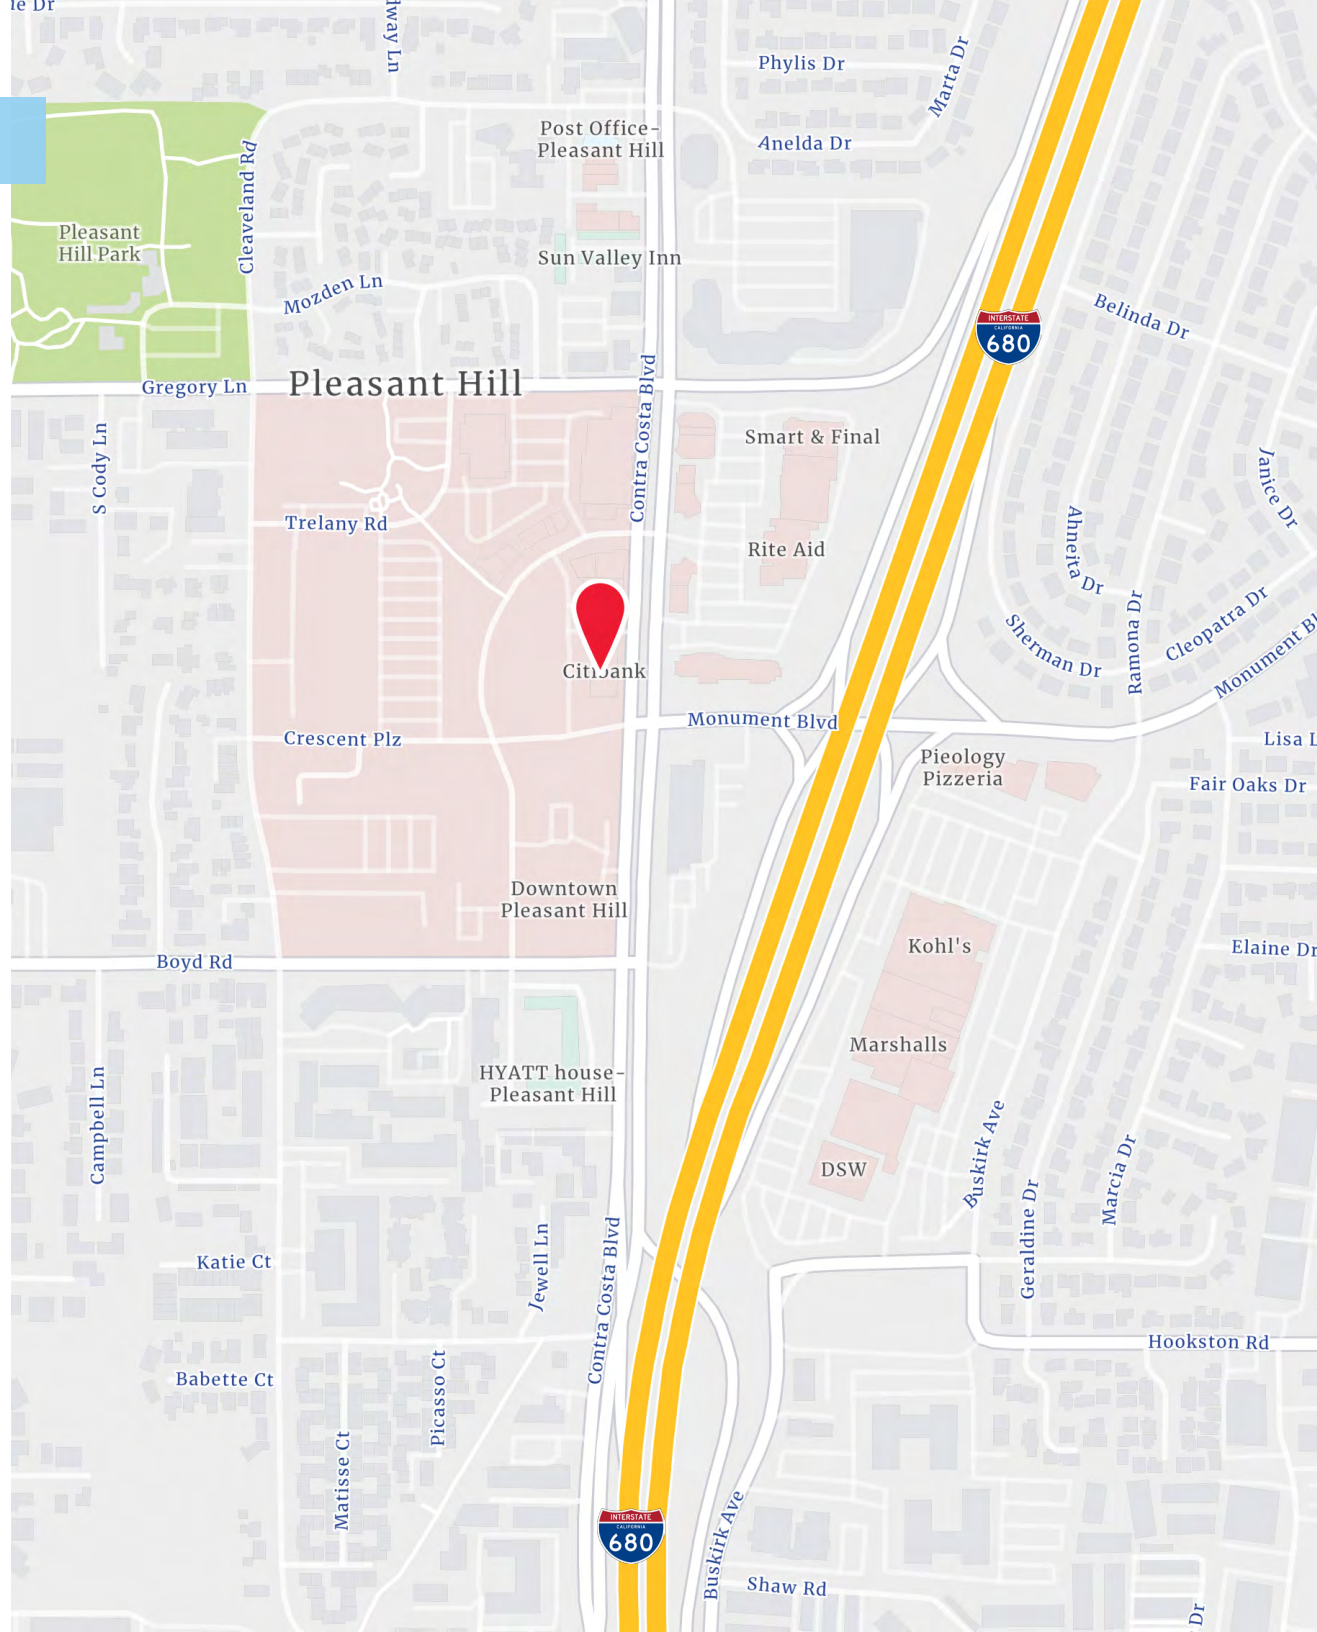


2255 Contra Costa Blvd | Pleasant Hill

Suite 207 | ±1,285 RSF

**Floor plan not to scale*

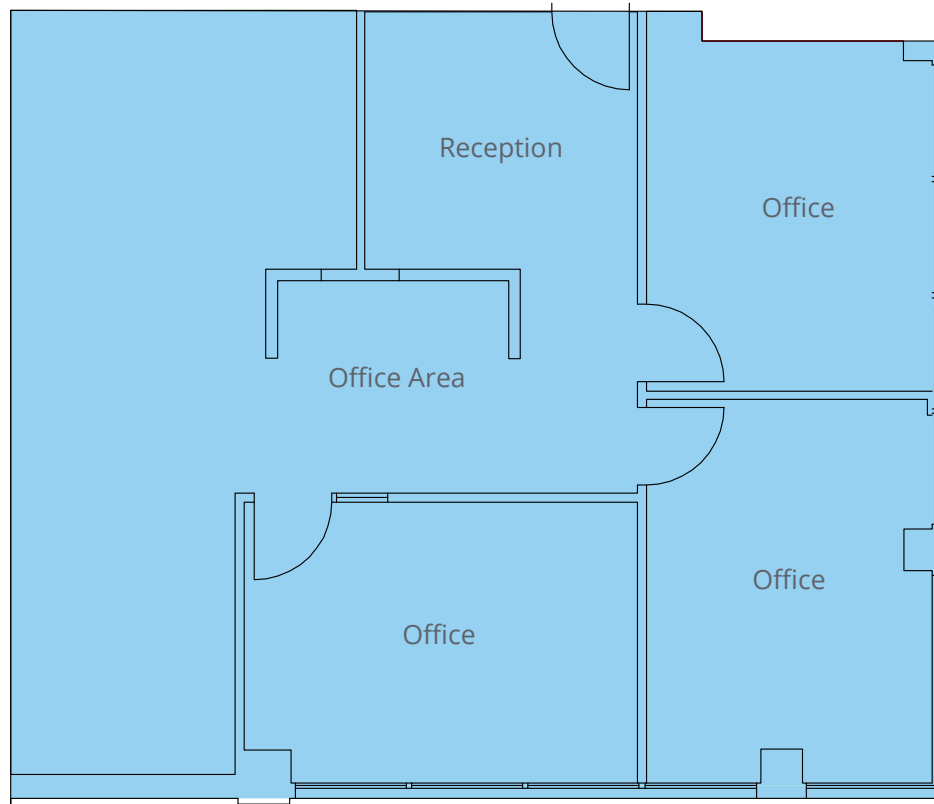

Key Plan

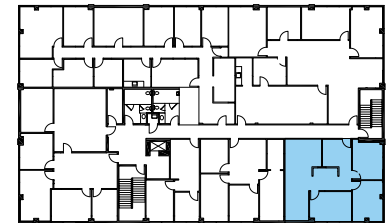

Accelerating success.

Contact Brokers

Brian Clack

Vice President
CA License No. 01416362
brian.clack@colliers.com
+1 925 279 4654

Eric Erickson, CCIM SIOR

Senior Vice President
CA License No. 01177336
eric.erickson@colliers.com
+1 925 279 5580

Copyright © 2024 Colliers.
Information herein has been obtained from sources deemed reliable, however its accuracy cannot be guaranteed. The user is required to conduct their own due diligence and verification.


2255 Contra Costa Blvd | Pleasant Hill

 Take a Virtual Tour »


Suite 307 | ±1,617 RSF

As-Is Plan

**Floor plan not to scale*

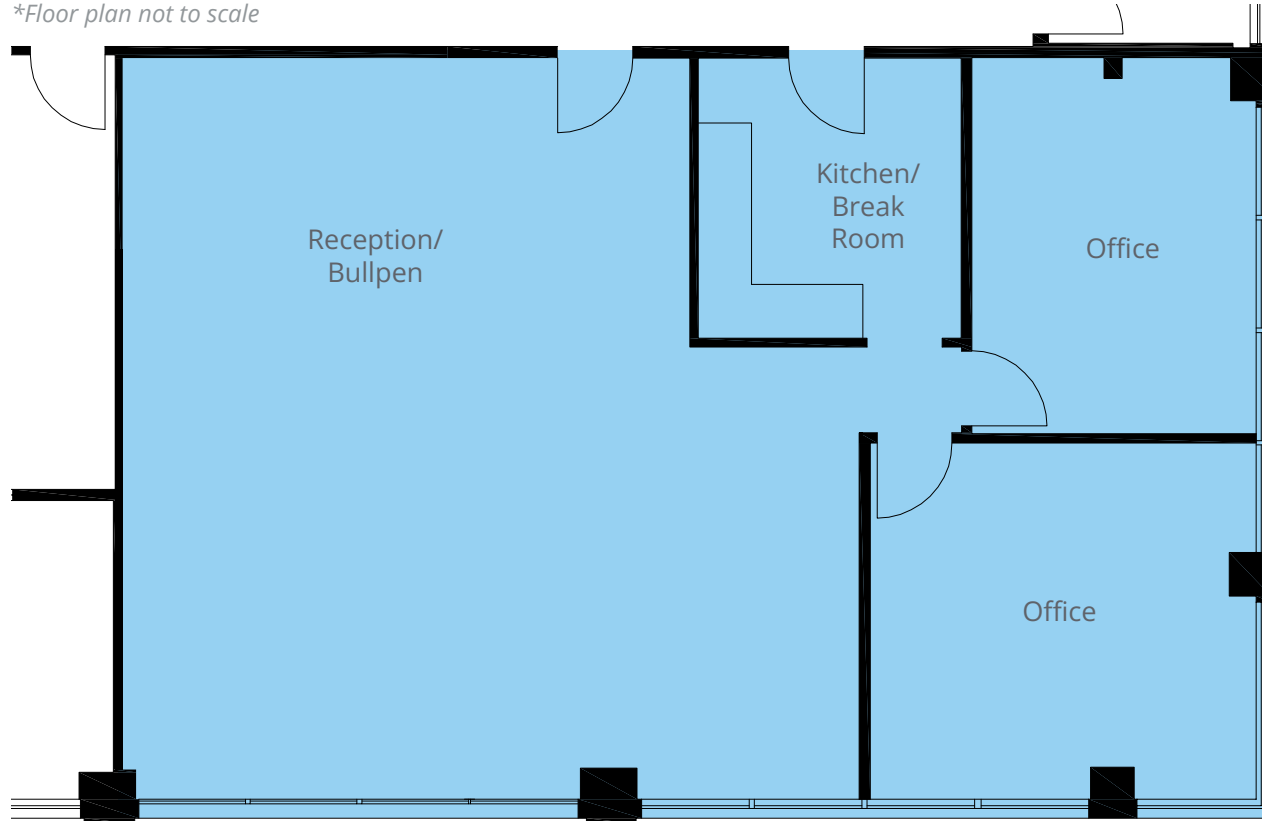

Key Plan

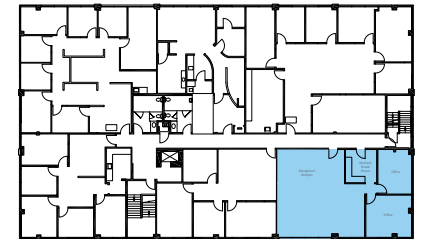

 North



Accelerating success.

Contact Brokers

Brian Clack

Vice President
CA License No. 01416362
brian.clack@colliers.com
+1 925 279 4654

Eric Erickson, CCIM SIOR

Senior Vice President
CA License No. 01177336
eric.erickson@colliers.com
+1 925 279 5580

Copyright © 2024 Colliers.
Information herein has been obtained from sources deemed reliable, however its accuracy cannot be guaranteed. The user is required to conduct their own due diligence and verification.


2255 Contra Costa Blvd | Pleasant Hill

 Take a Virtual Tour »


Suite 307 | ±1,617 RSF

Conceptual Plan

**Floor plan not to scale*

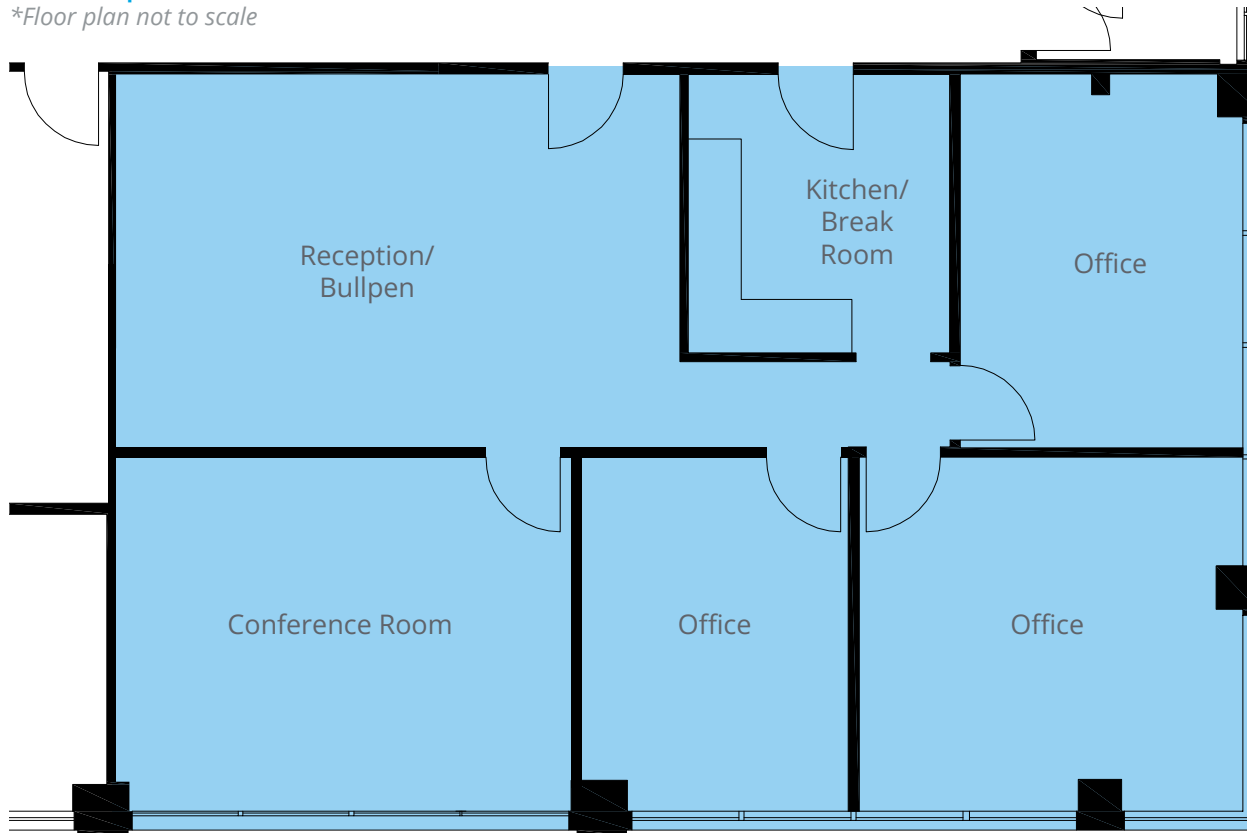

Key Plan

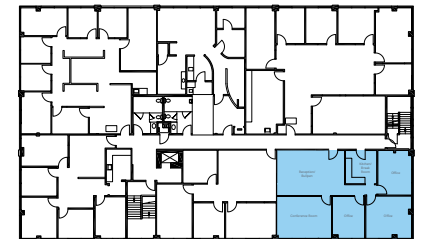

 North



Accelerating success.

Contact Brokers

Brian Clack

Vice President
CA License No. 01416362
brian.clack@colliers.com
+1 925 279 4654

Eric Erickson, CCIM SIOR

Senior Vice President
CA License No. 01177336
eric.erickson@colliers.com
+1 925 279 5580


Copyright © 2024 Colliers.
Information herein has been obtained from sources deemed reliable, however its accuracy cannot be guaranteed. The user is required to conduct their own due diligence and verification.

2255 Contra Costa Blvd | Pleasant Hill

Available within 60 days

Suite 312 | ±2,716 RSF

**Floor plan not to scale*

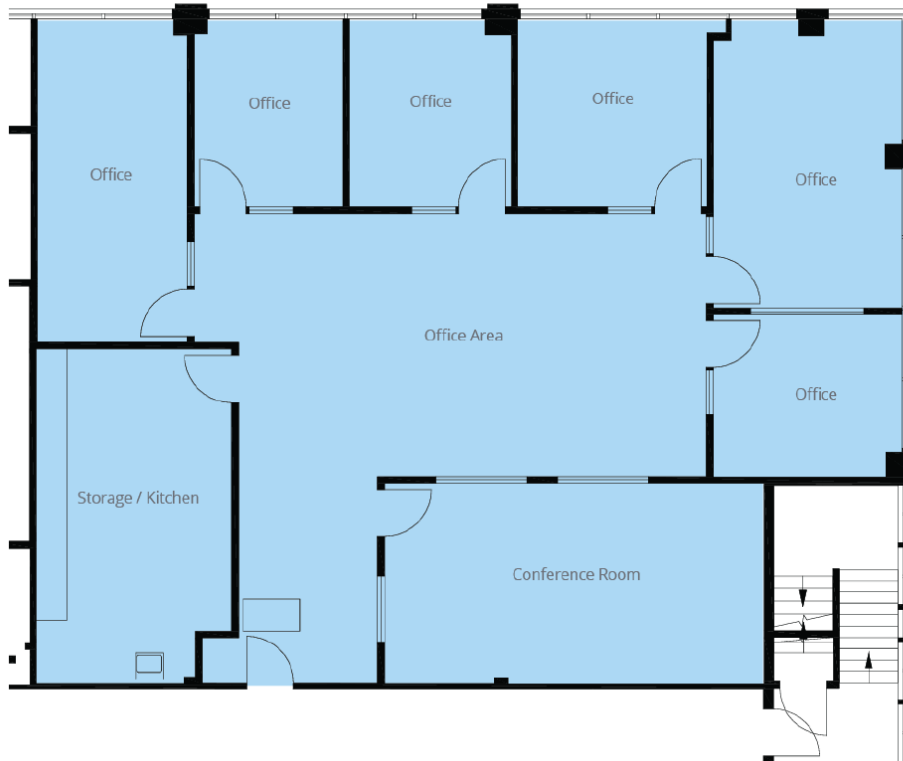

Key Plan



Accelerating success.

Contact Brokers

Brian Clack

Vice President
CA License No. 01416362
brian.clack@colliers.com
+1 925 279 4654

Eric Erickson, CCIM SIOR

Senior Vice President
CA License No. 01177336
eric.erickson@colliers.com
+1 925 279 5580

Copyright © 2024 Colliers.
Information herein has been obtained from sources deemed reliable, however its accuracy cannot be guaranteed. The user is required to conduct their own due diligence and verification.

2255 Contra Costa Blvd | Pleasant Hill

Parking Map

3 Hour Parking +
All-Day Golden Tickets

2255 Contra Costa Blvd

30 Minute Parking

Monument Boulevard

Crescent Plaza

Contra Costa Boulevard

3 Minute Walk
From Unlimited
Parking

Unlimited All-Day Parking



Brian Clack
Vice President
CA License No. 01416362
brian.clack@colliers.com
+1 925 279 4654

Eric Erickson, CCIM SIOR
Senior Vice President
CA License No. 01177336
eric.erickson@colliers.com
+1 925 279 5580

2255 Contra Costa Blvd

Location



Accelerating success.

Contact Brokers

Brian Clack
 Vice President
 CA License No. 01416362
 brian.clack@colliers.com
 +1 925 279 4654

Eric Erickson, CCIM SIOR
 Senior Vice President
 CA License No. 01177336
 eric.erickson@colliers.com
 +1 925 279 5580

Copyright © 2024 Colliers.
 Information herein has been obtained from sources deemed reliable, however its accuracy cannot be guaranteed. The user is required to conduct their own due diligence and verification.